



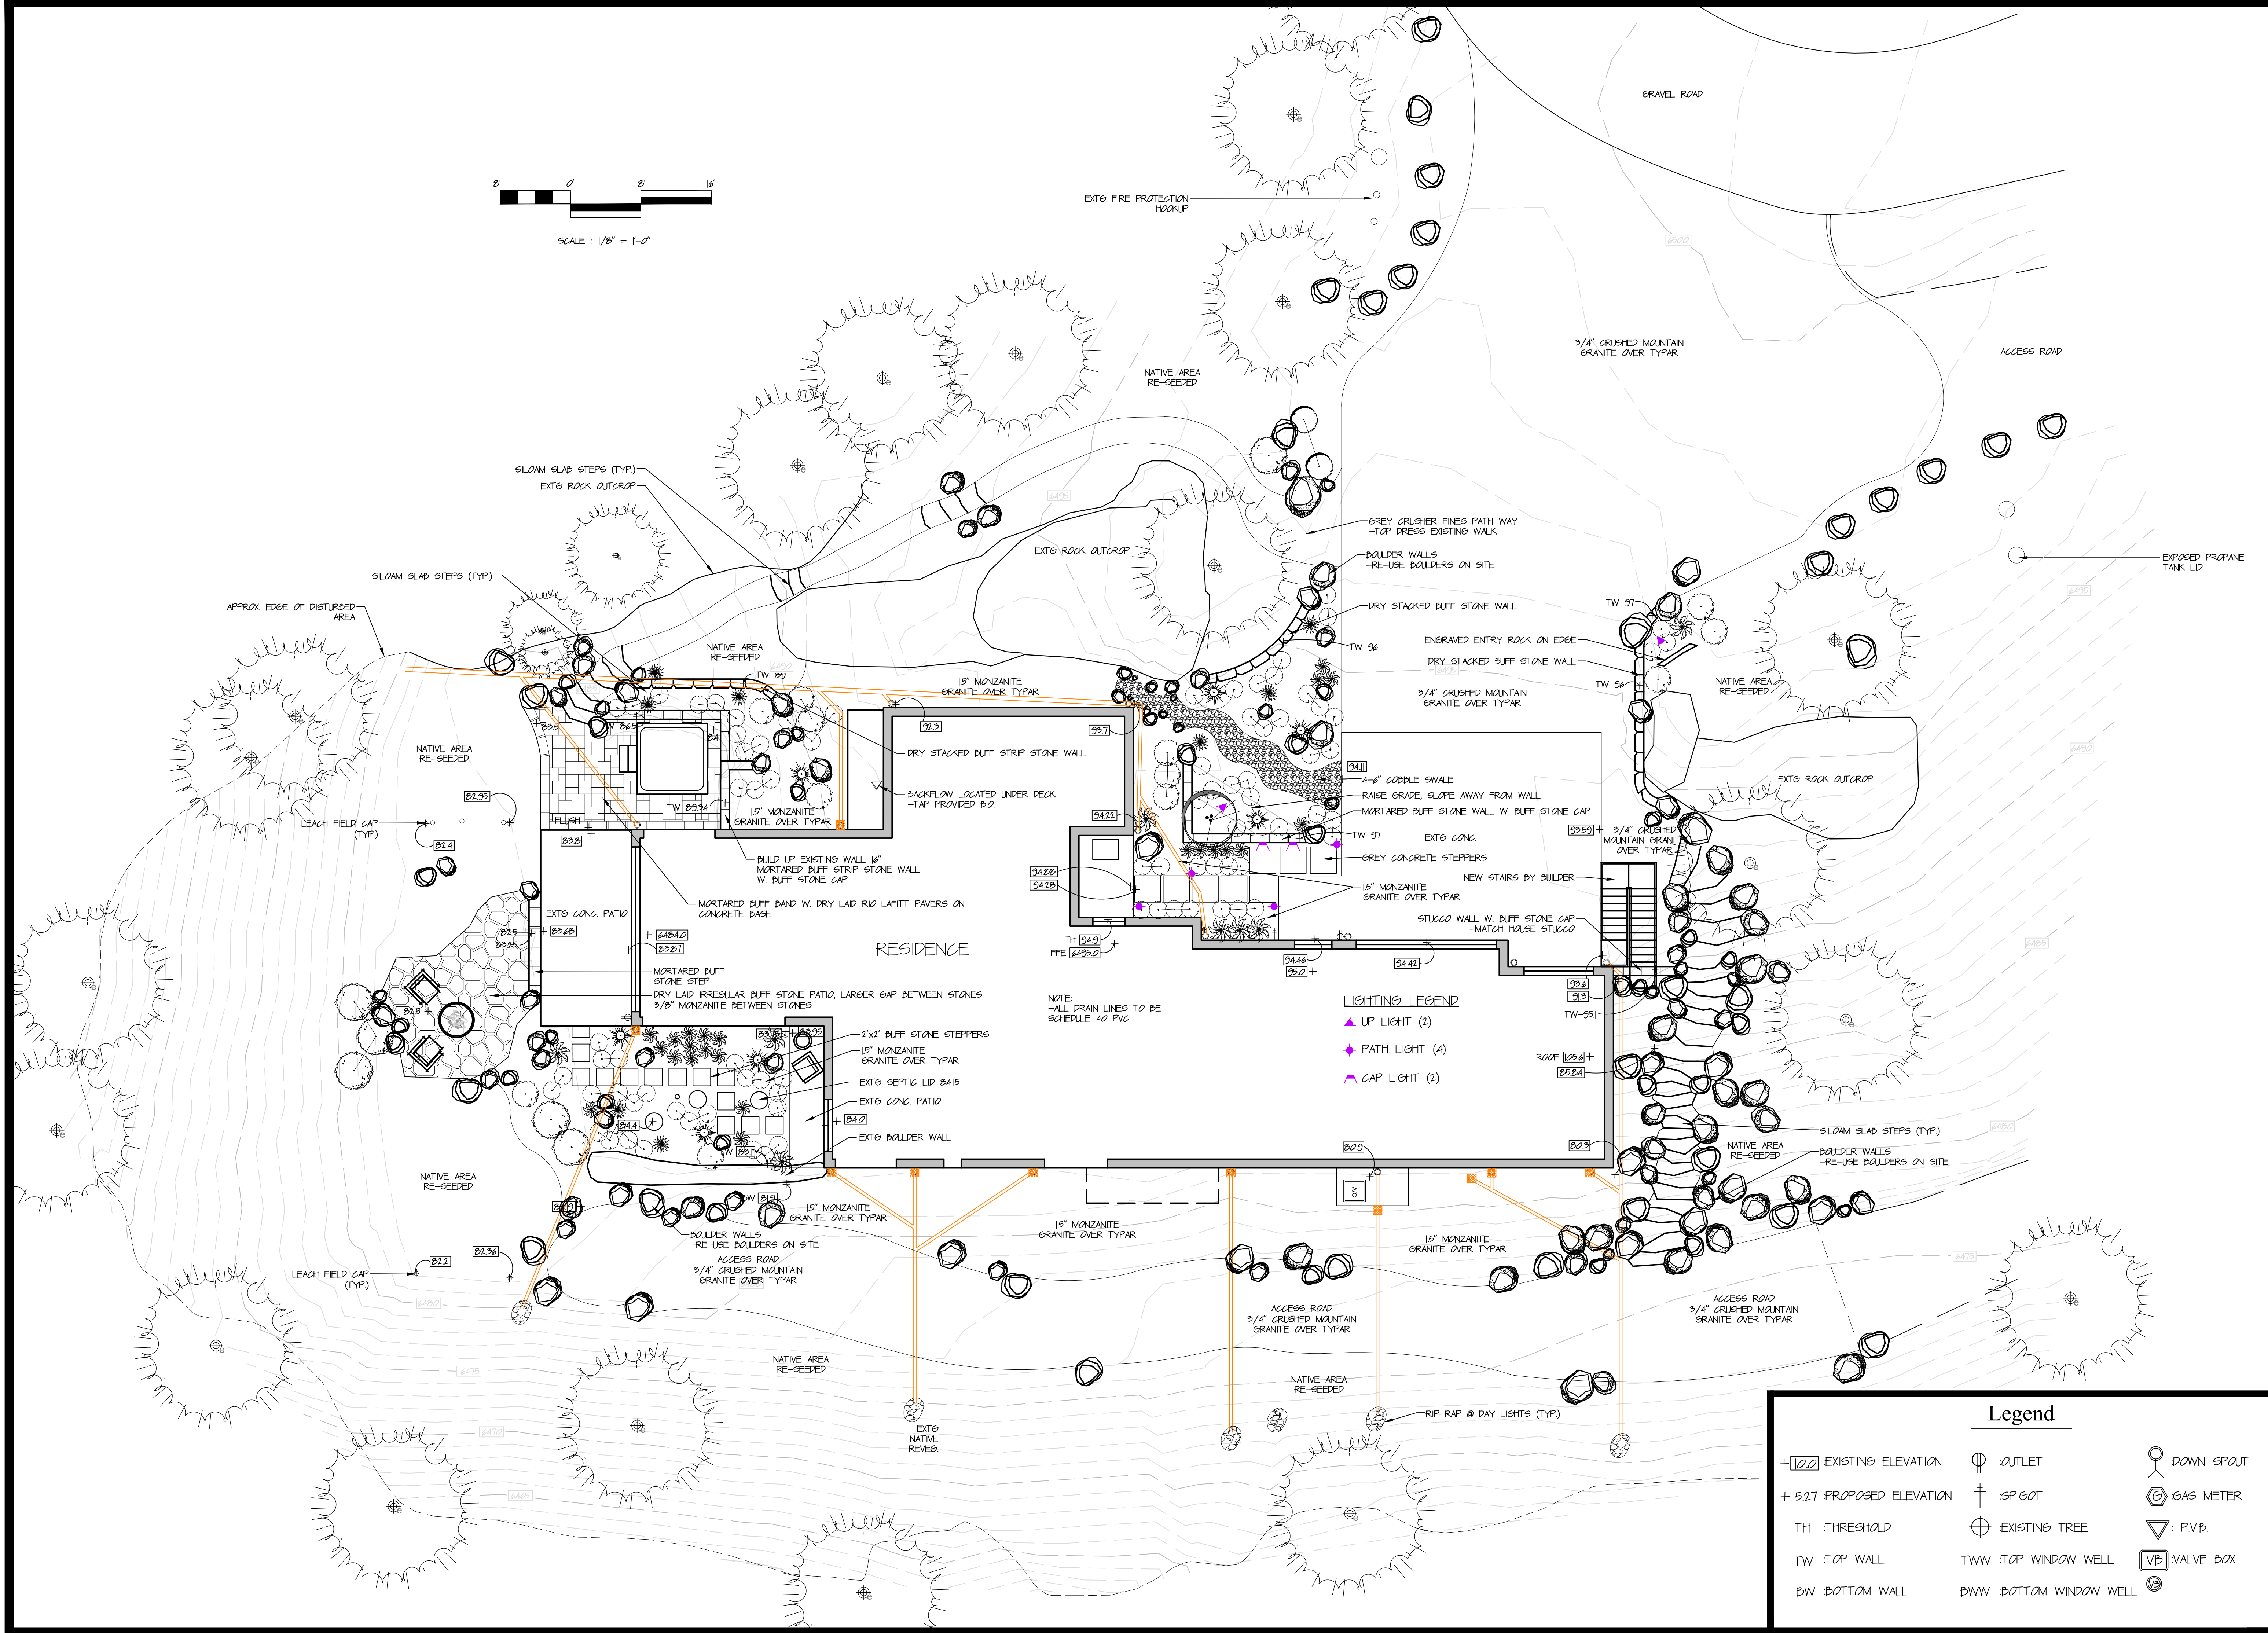

Plan Scale: 1/8" = 1'-0"
Project Manager: BH
Drafted By: CW

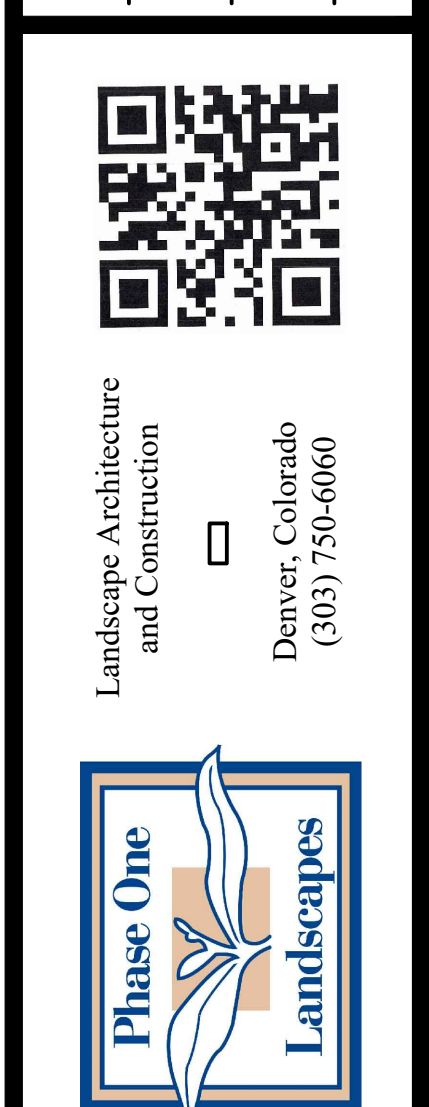

Landscape Architecture
and Construction
Phase One
Landscapes
Denver, Colorado
(303) 750-6060

The Views
2626 Blue Mountain Trail
Lyons, CO - 80540

Plan Date:
8/31/21
Preliminary
Plan